

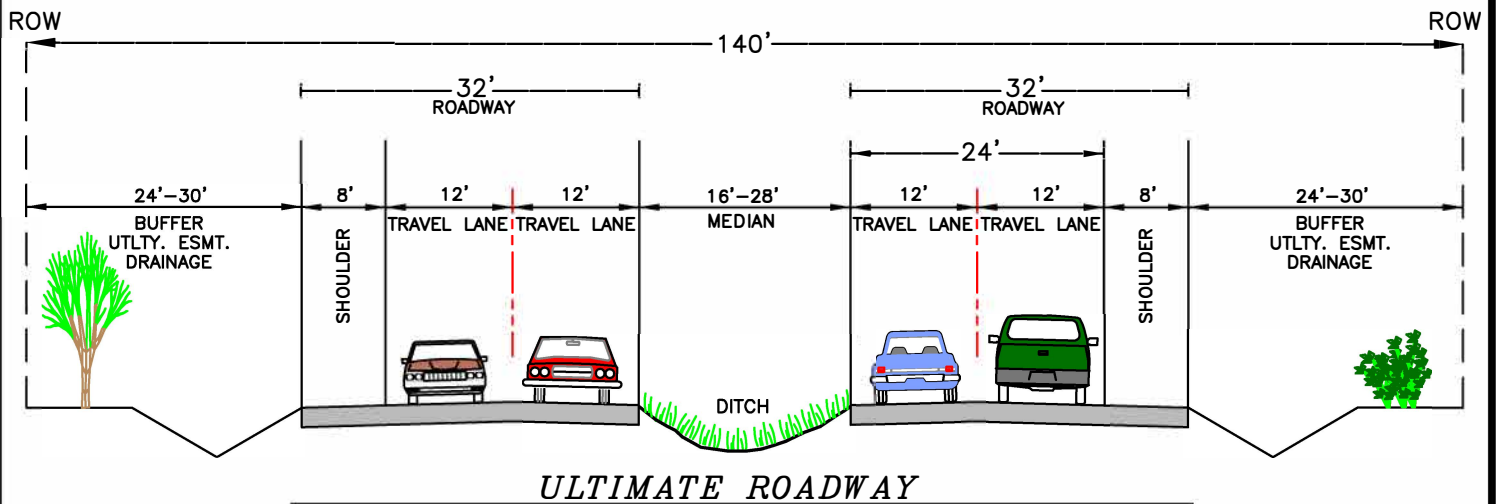


# TYPICAL CROSS SECTIONS - RURAL ARTERIAL

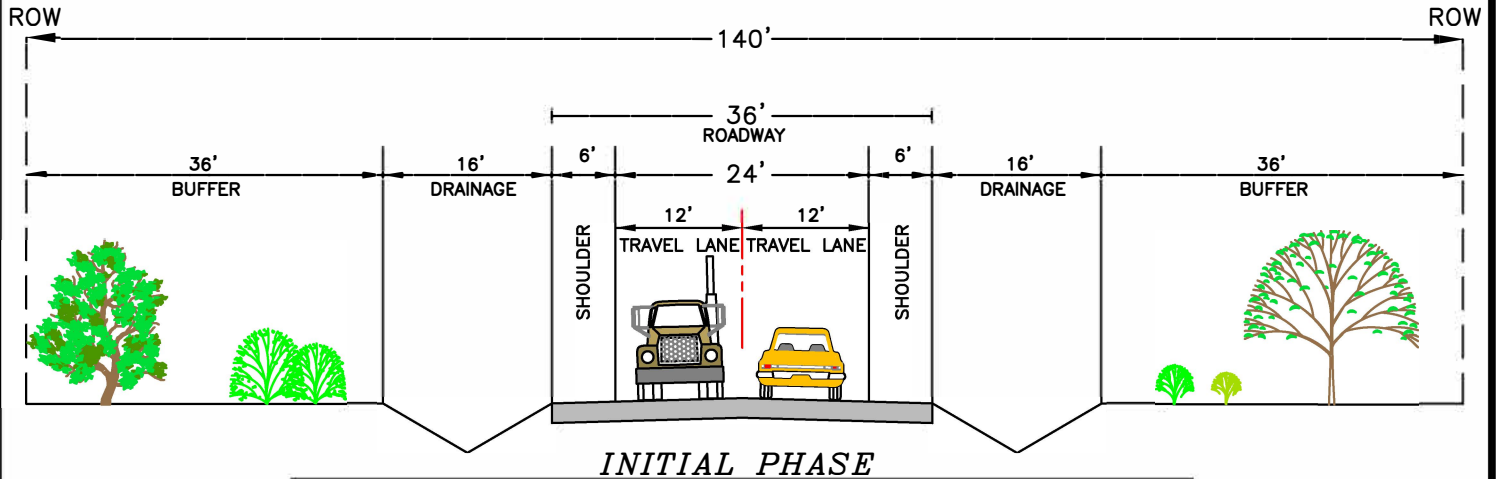

## INTERSECTION

TRAVEL LANES W/TURNS

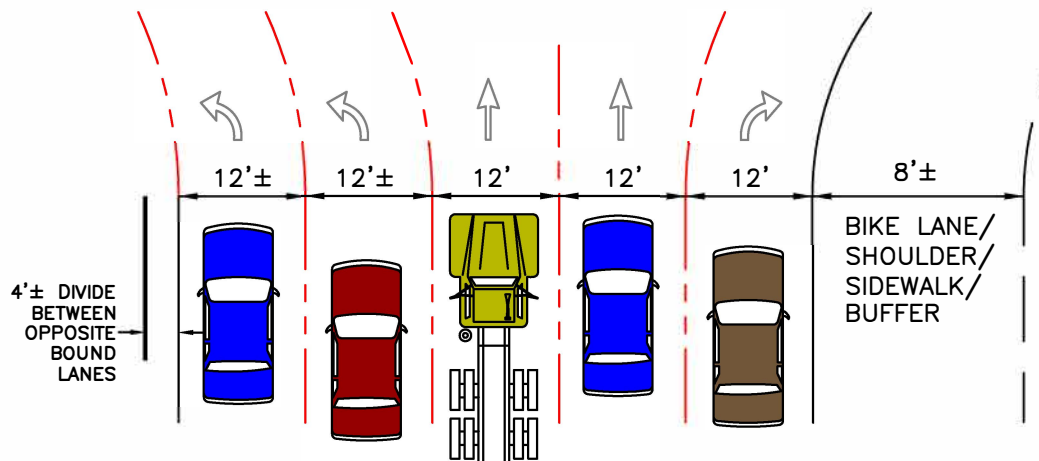

NOT TO SCALE: GRAPHICAL REPRESENTATION ONLY


## WELD COUNTY PUBLIC WORKS DEPARTMENT

1111 H Street/Post Office Box 758  
Greeley, Colorado 80632-0758


**NOTE**  
BUILDING SETBACKS OF  
UNDERLYING ZONING  
DISTRICTS ARE MEASURED  
FROM THE EDGE OF THE ROW.



# TYPICAL CROSS SECTIONS - RURAL COLLECTOR

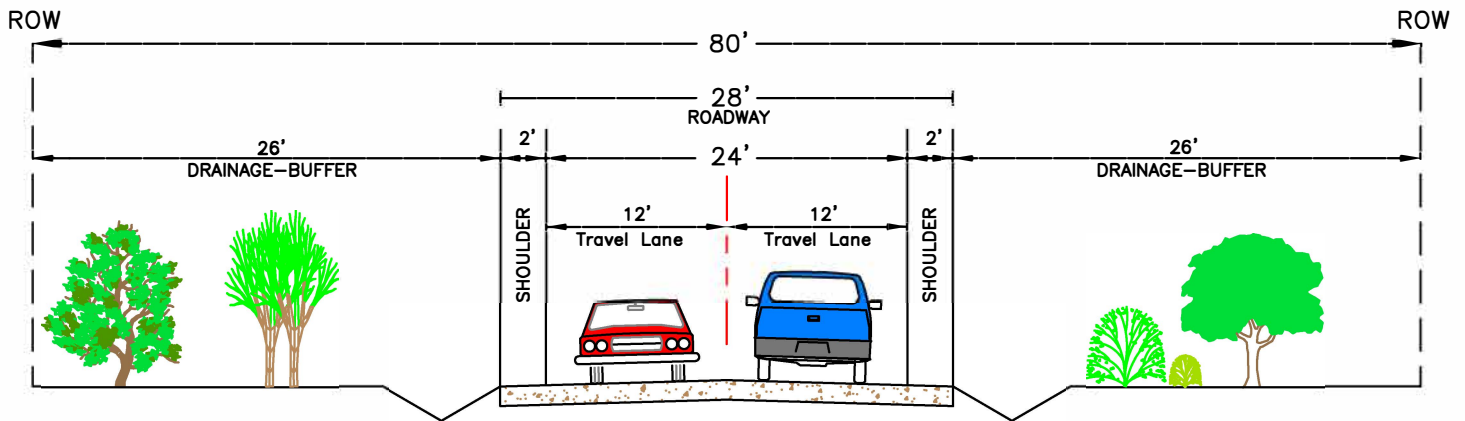


*RURAL COLLECTOR-UNPAVED*

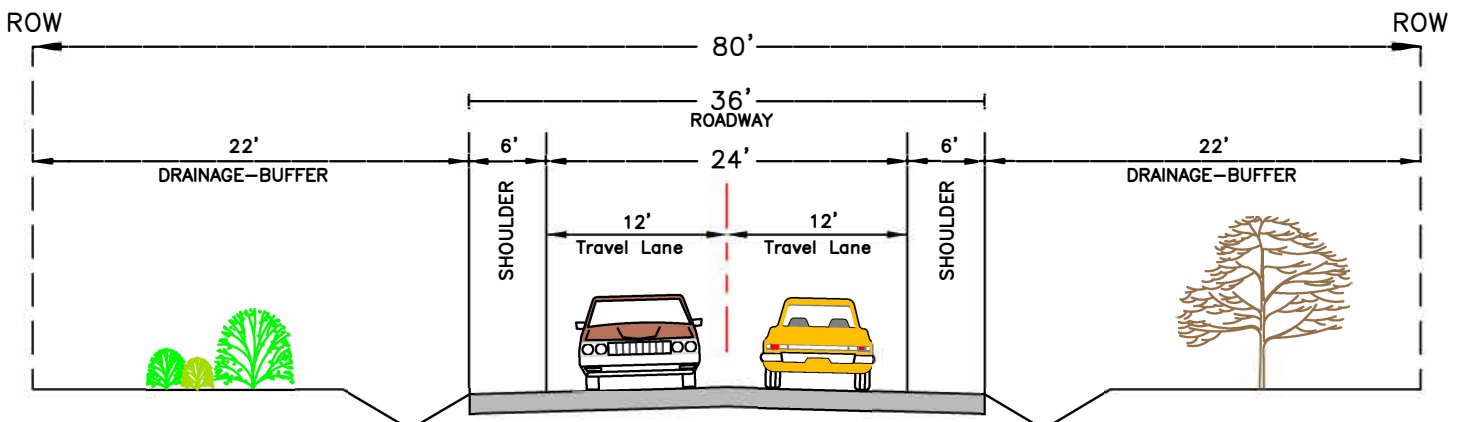

*RURAL COLLECTOR-PAVED*

TURN LANES AS REQUIRED BY PUBLIC WORKS

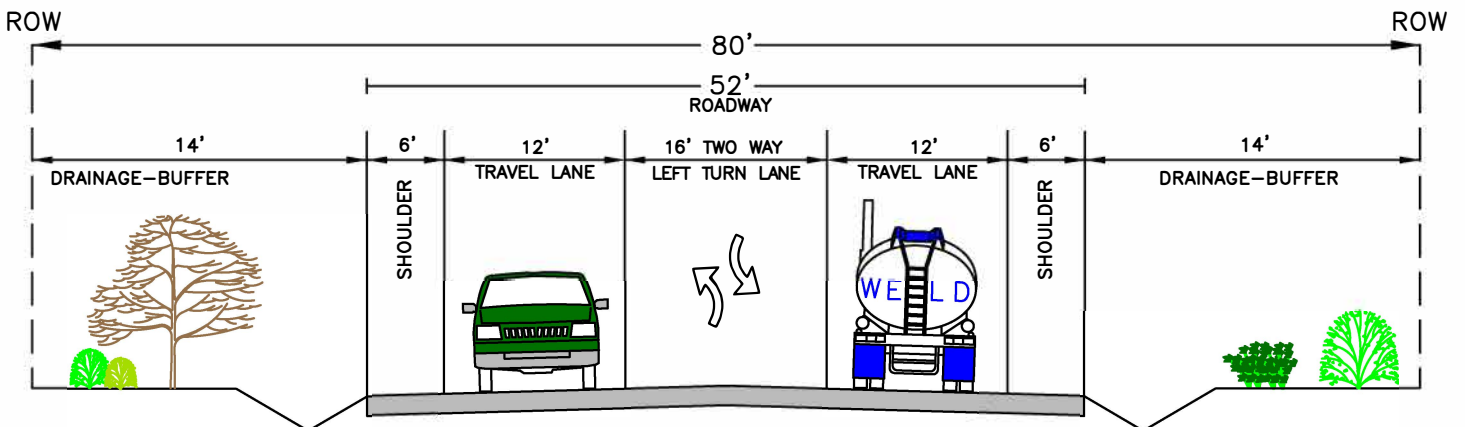

*AUXILIARY LANE SECTION*

TRAVEL LANES W/TURNS

NOT TO SCALE: GRAPHICAL REPRESENTATION ONLY



**WELD COUNTY**  
**PUBLIC WORKS DEPARTMENT**

1111 H Street/Post Office Box 758  
Greeley, Colorado 80632-0758

NOTE  
BUILDING SETBACKS OF  
UNDERLYING ZONING  
DISTRICTS ARE MEASURED  
FROM THE EDGE OF THE ROW.



# TYPICAL CROSS SECTIONS - RURAL LOCAL

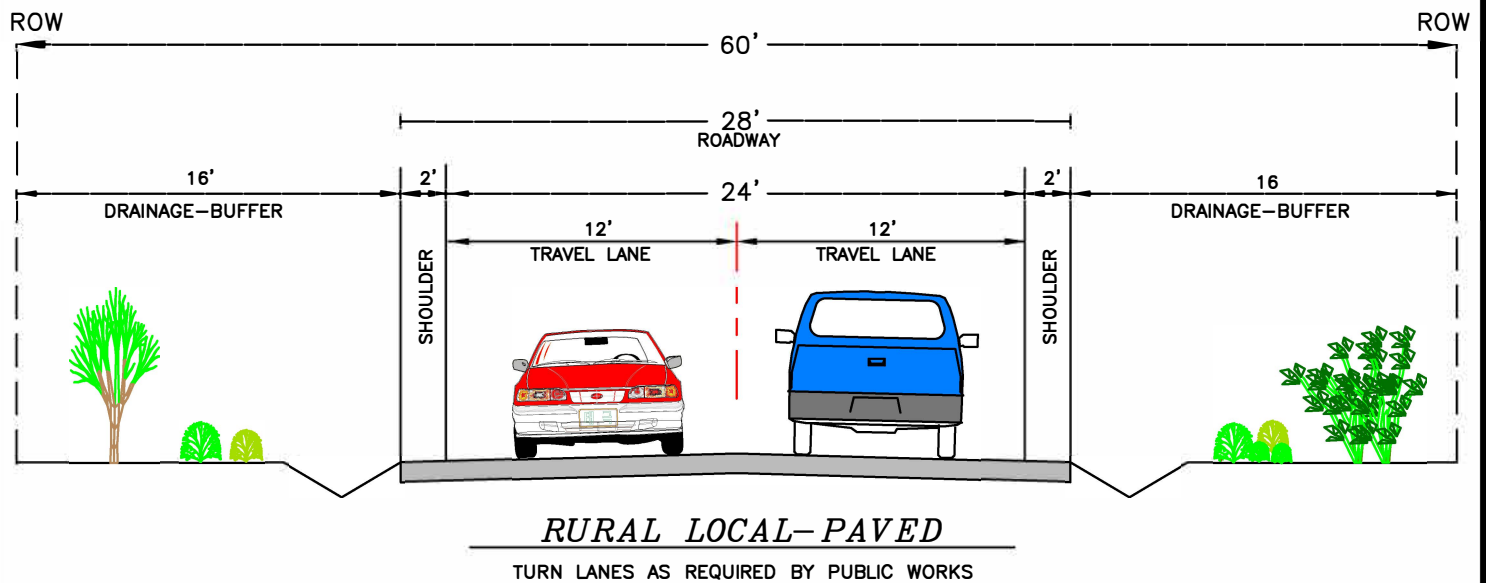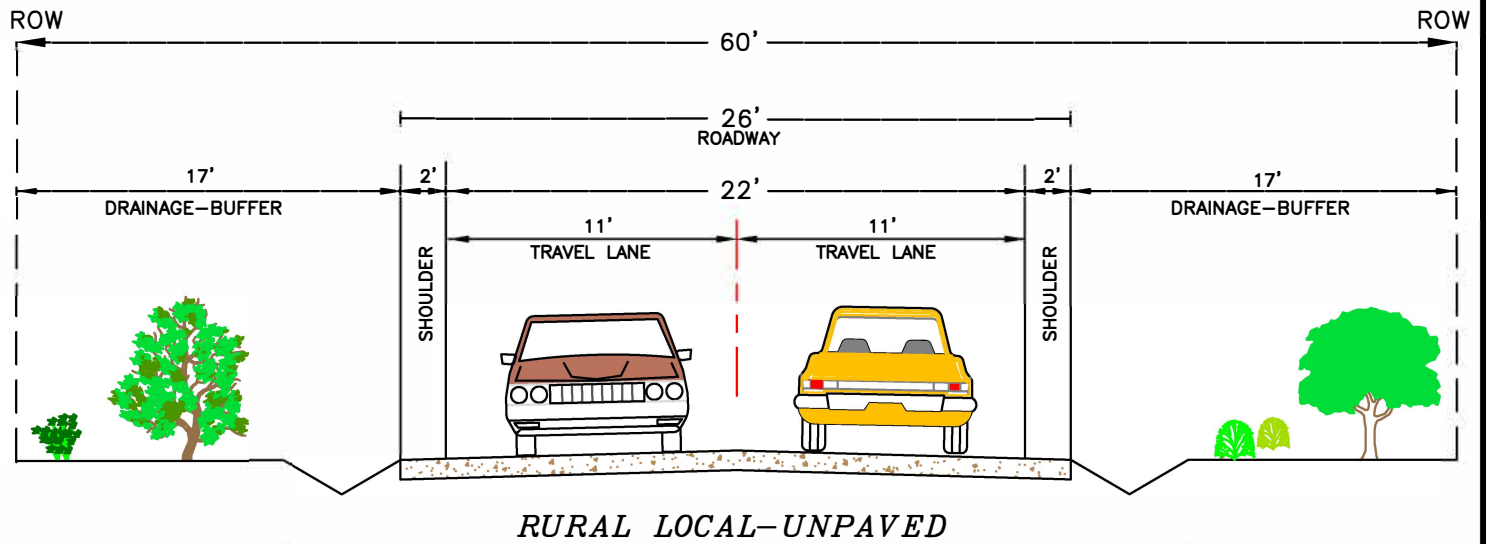

NOT TO SCALE: GRAPHICAL REPRESENTATION ONLY






## WELD COUNTY PUBLIC WORKS DEPARTMENT

1111 H Street/Post Office Box 758  
Greeley, Colorado 80632-0758

NOTE  
BUILDING SETBACKS OF  
UNDERLYING ZONING  
DISTRICTS ARE MEASURED  
FROM THE EDGE OF THE ROW.

# TYPICAL CROSS SECTIONS - URBAN ARTERIAL

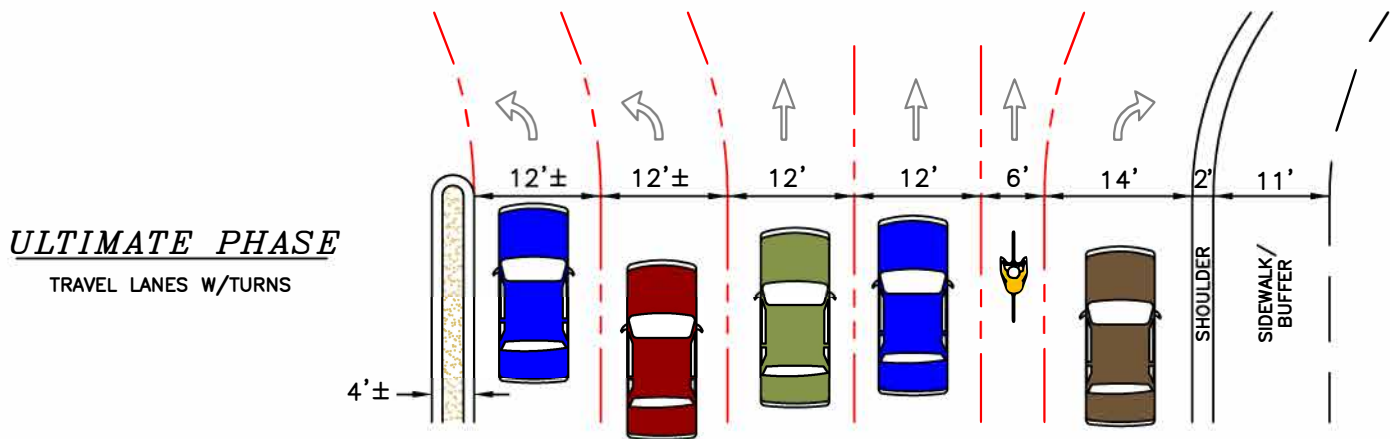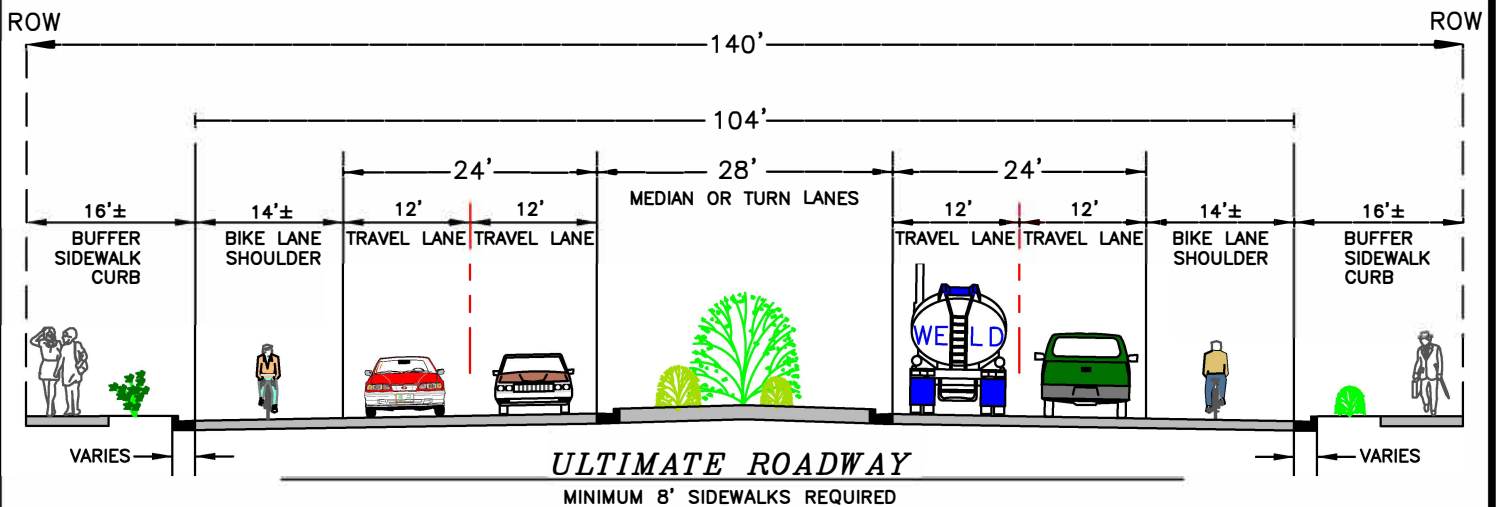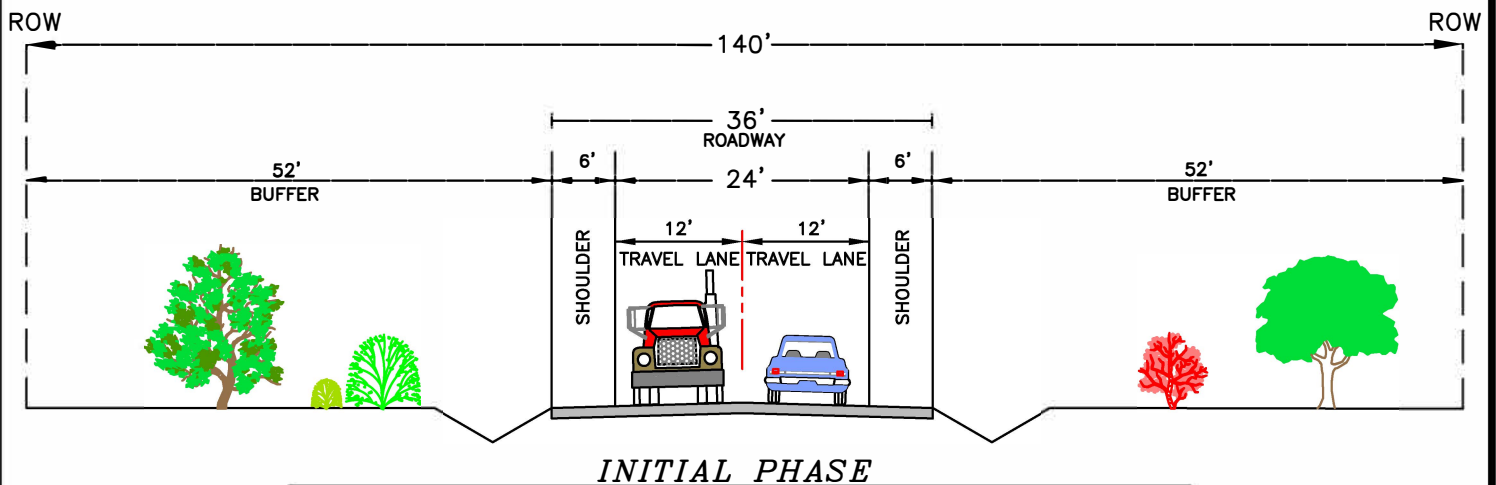

NOT TO SCALE: GRAPHICAL REPRESENTATION ONLY






## WELD COUNTY PUBLIC WORKS DEPARTMENT

1111 H Street/Post Office Box 758  
Greeley, Colorado 80632-0758

**NOTE**  
BUILDING SETBACKS OF  
UNDERLYING ZONING  
DISTRICTS ARE MEASURED  
FROM THE EDGE OF THE ROW.

# TYPICAL CROSS SECTIONS - URBAN COLLECTOR

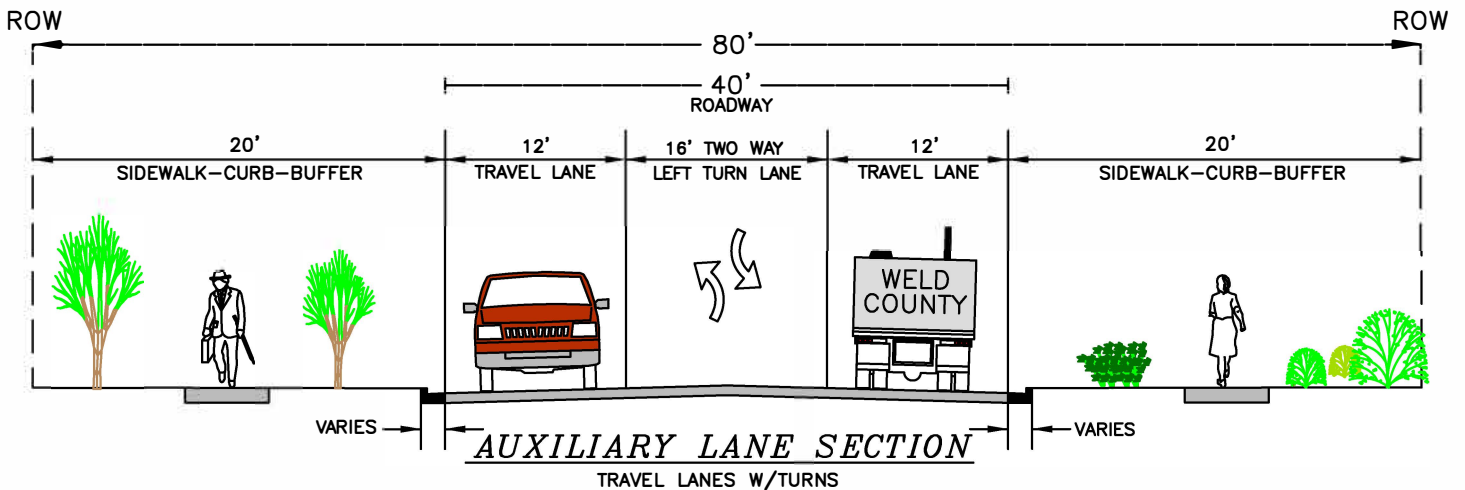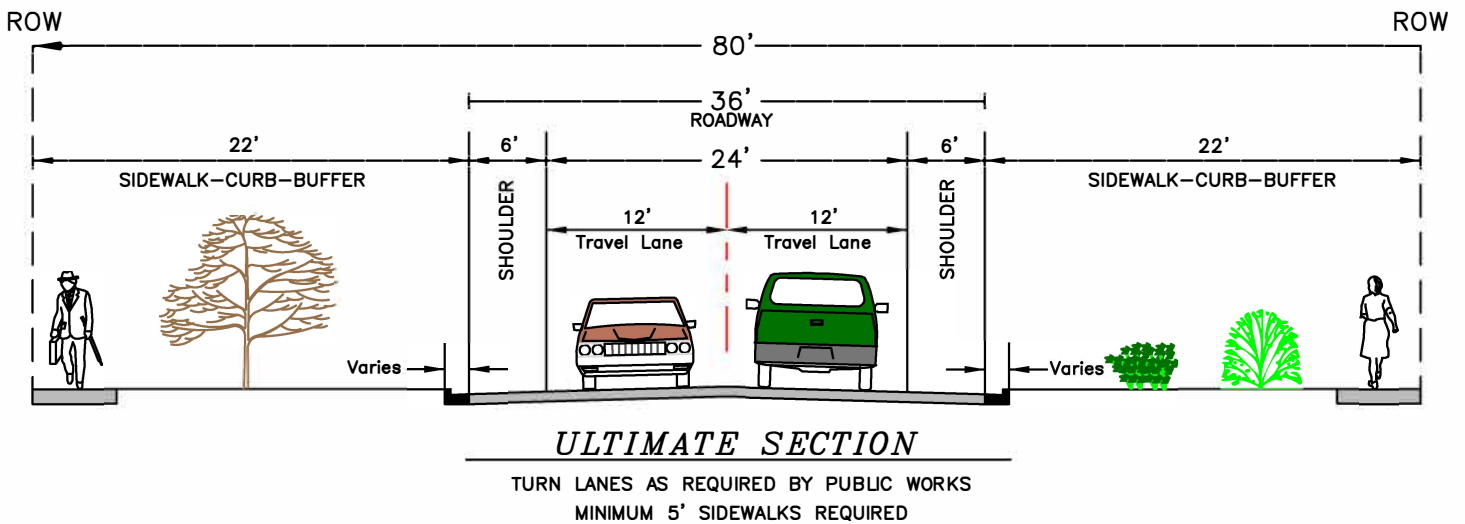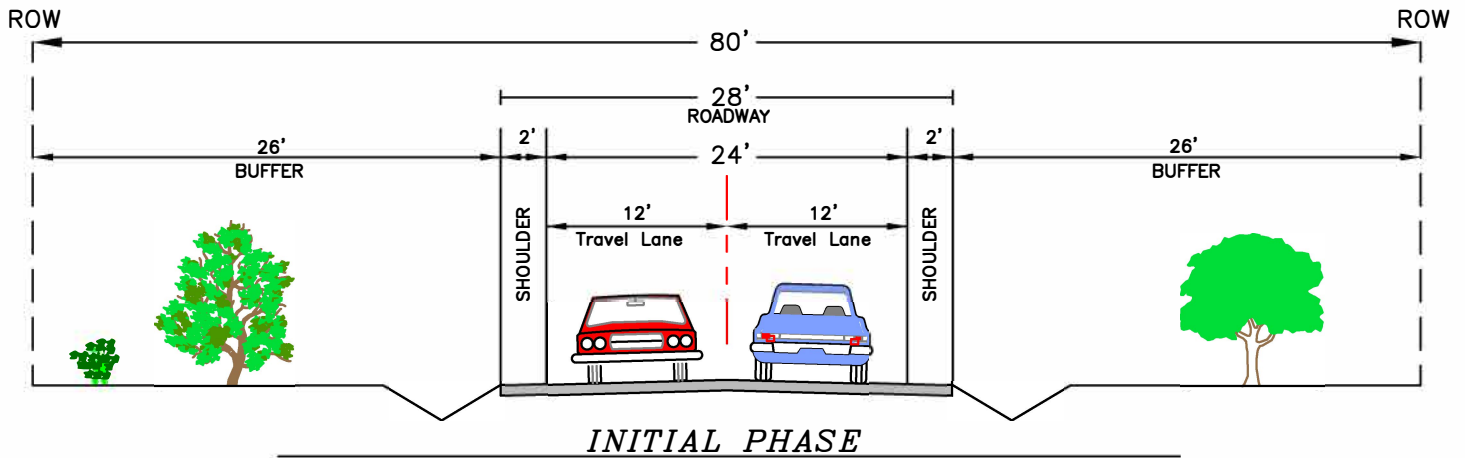

NOT TO SCALE: GRAPHICAL REPRESENTATION ONLY

## WELD COUNTY PUBLIC WORKS DEPARTMENT


1111 H Street/Post Office Box 758  
Greeley, Colorado 80632-0758

NOTE  
BUILDING SETBACKS OF  
UNDERLYING ZONING  
DISTRICTS ARE MEASURED  
FROM THE EDGE OF THE ROW.






# TYPICAL CROSS SECTIONS - URBAN LOCAL

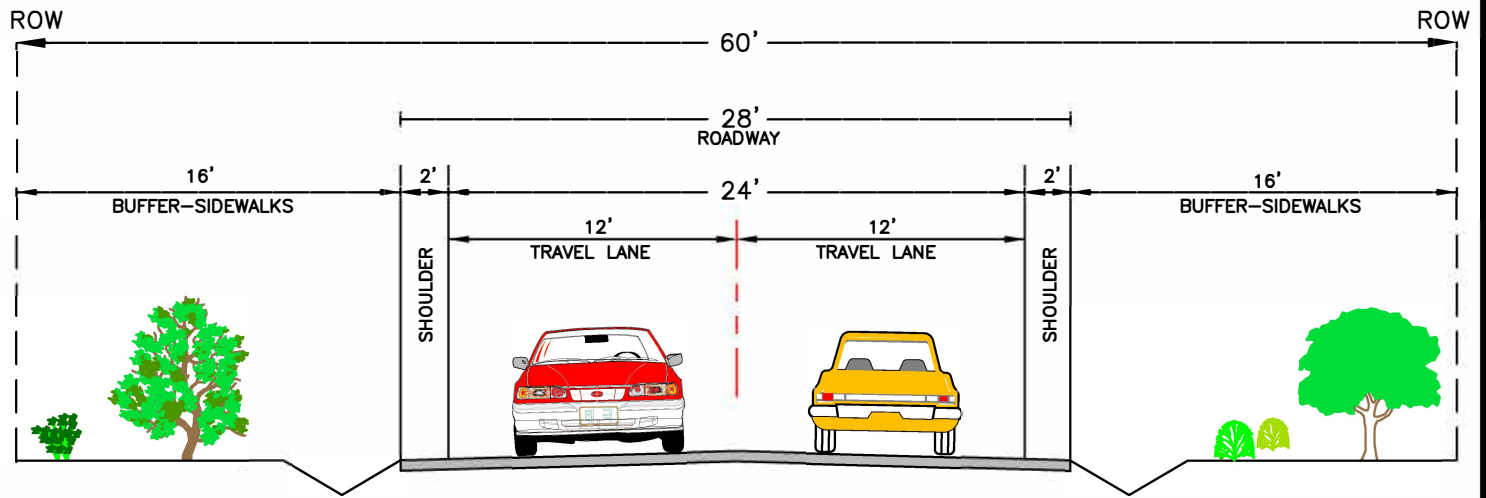

## INTERIM SECTION

SIDEWALKS AS REQUIRED BY PUBLIC WORKS

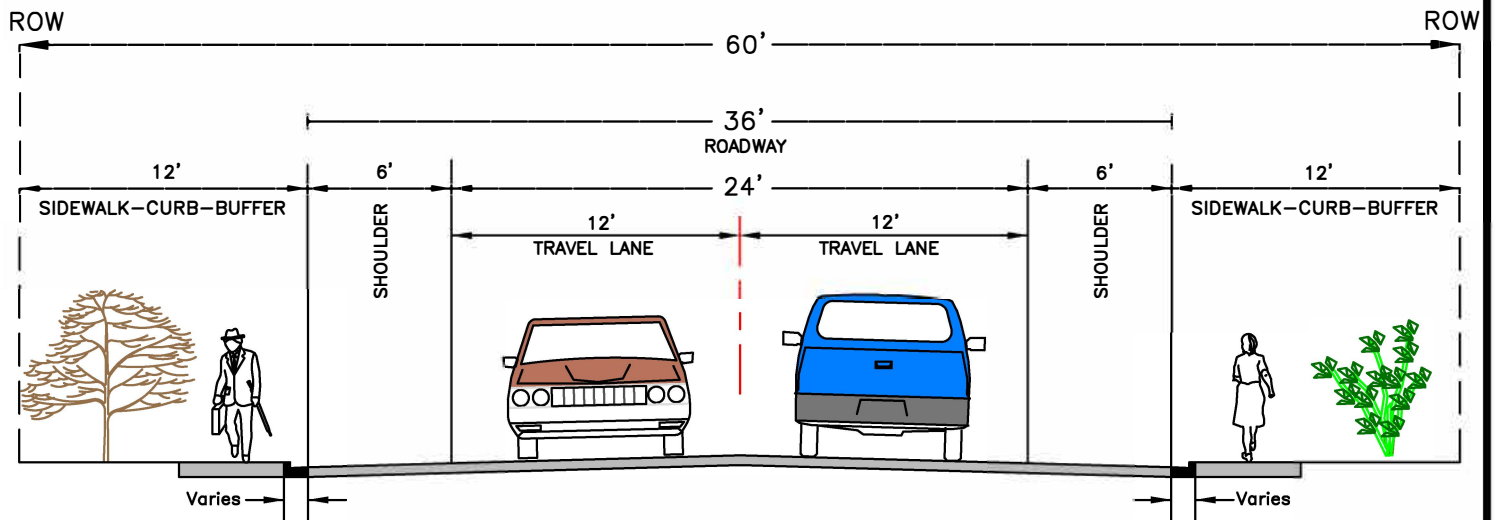

## ULTIMATE SECTION

TURN LANES AS REQUIRED BY PUBLIC WORKS  
MINIMUM 5' SIDEWALKS REQUIRED

NOT TO SCALE: GRAPHICAL REPRESENTATION ONLY



## WELD COUNTY PUBLIC WORKS DEPARTMENT

1111 H Street/Post Office Box 758  
Greeley, Colorado 80632-0758

NOTE  
BUILDING SETBACKS OF  
UNDERLYING ZONING  
DISTRICTS ARE MEASURED  
FROM THE EDGE OF THE ROW.