
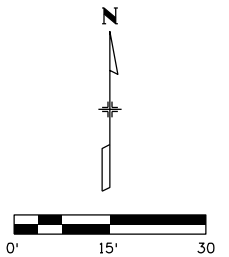


Chris Dyk 3:02:20 PM P:\3045A FR Traffic Engineering NPS\TD-06 - R4 FY25 Traffic and ITS Support\TD-02 I-76-WCR 49 All Way Stop\CADD\s&s model.dgn

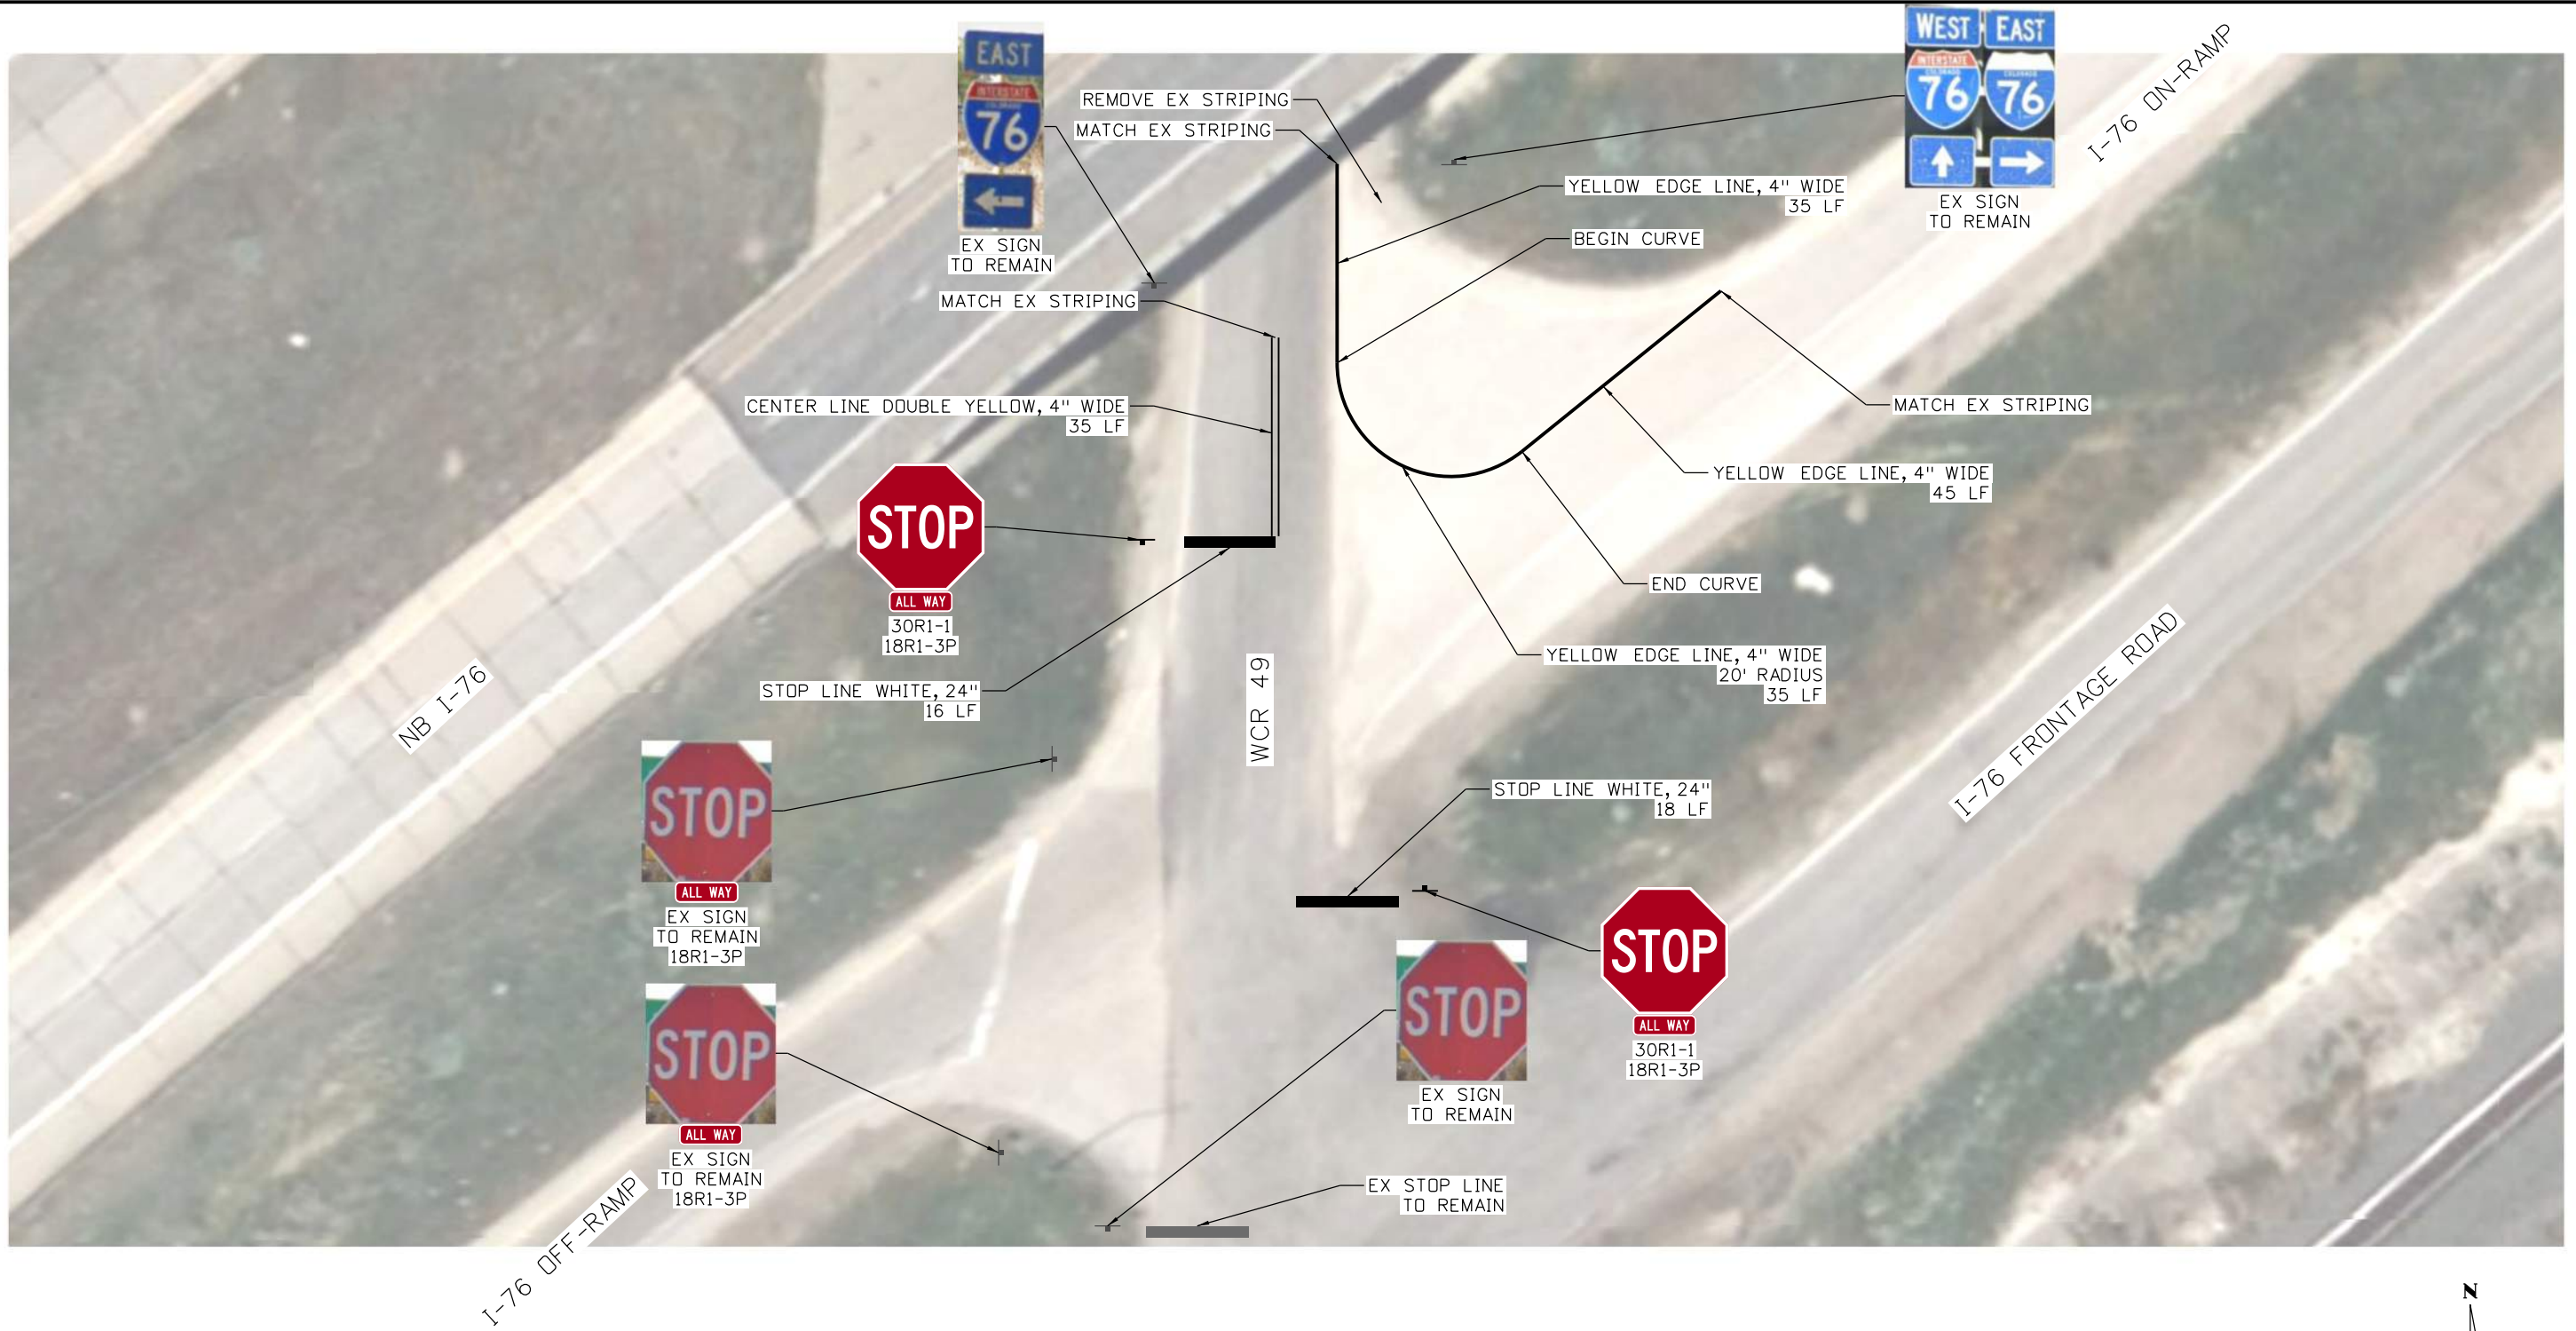

Print Date: 8/14/2024
File Name: s&s model.dgn
Horiz. Scale: 1"=30' Vert. Scale: As Noted
Unit Information
 DENVER, COLORADO 80222 PH: 720-807-4766

Sheet Revisions		
Date:	Comments	Init.

Colorado Department of Transportation



10601 West 10th Street
Greely, CO 80634
Phone: (970)-350-2205
Fax: (970)-339-9530

Region 4

As Constructed
No Revisions:
Revised:
Void:

NB I-76 & WCR 49 SIGNING AND STRIPING PLAN			
Designer:	RMK	Structure Numbers	
Detailer:	CTD		
Sheet Subset:	S&S	Subset Sheets:	1 of 1

Project No./Code
Sheet Number